



Department of Transportation

ANDREW M. CUOMO
Governor

JOAN McDONALD
Commissioner

SAM ZHOU, P.E.
Regional Director

September 20, 2016

Mr. Daniel Hershberg, P.E. & L.S.
Hershberg and Hershberg
18 Locust Street
Albany, NY 12203

RECEIVED
SEP 22 2016
HERSHBERG & HERSHBERG

Re: 1206 Western Ave.
Town of Guilderland
Albany County

Dear Mr. Hershberg:

We have reviewed the plan set that we received on July 13, 2016 and offer the following comments:

- We would like to see the full access driveway flip flopped with the building allowing the driveway to be signal controlled at the intersection. Signal should be updated to for this movement. This would allow for safer vehicle movements in and out of the lot.
- Please provide a more detailed plan set showing the proposed driveway access and signal.
- The access should follow our standard opening width and radius as shown on the attached sheet. A dimension driveway detail should be provided on the plans.
- Please add a note to the plans which says that all signs within the State right-of-way shall be installed per NYSDOT standards and specifications.
- Please include work zone traffic control details which reflect NYSDOT standard sheets 619-10 through 619-12 and 619-20.

- Please include the following notes on the work zone traffic control sheets:

There shall not be temporary lane closures on the following dates:

2016

May 27 – 31
July 1 – 5
Sept. 2 – 6
Nov. 23 – 28
Dec. 23 – 26
Dec. 31 – Jan. 4

2017

May 26 – 30
June 30 – July 5
Sept. 1 – 5
Nov. 22 – 27
Dec. 22 – 26
Dec. 30 – Jan. 2

There shall be no temporary lane closures on Route 20 on the following days and times:

**Monday – Friday: 6:00 a.m. through 9:00 a.m.
3:00 p.m. through 6:00 p.m.**


The Department retains the right to cancel any work operations including lane closure and/or total road closures that would be affected by unforeseen major events that may create traffic delays seven (7) calendar days prior to the proposed work. Specific dates are yet to be determined.

Pedestrian accommodations must be maintained at all times during construction.

- **The Town of Guilderland must be notified prior to any lane closures.**

If you have any questions concerning this investigation, please call Guy Tedesco of this office at 457-5283.

Sincerely,




for: Mark J. Kennedy
Regional Traffic Engineer

Cc: File
P. Barnes, Albany County Residency

TYPICAL MINOR COMMERCIAL DRIVEWAY LAYOUT

CURB W/SHOULDER OR NO CURB

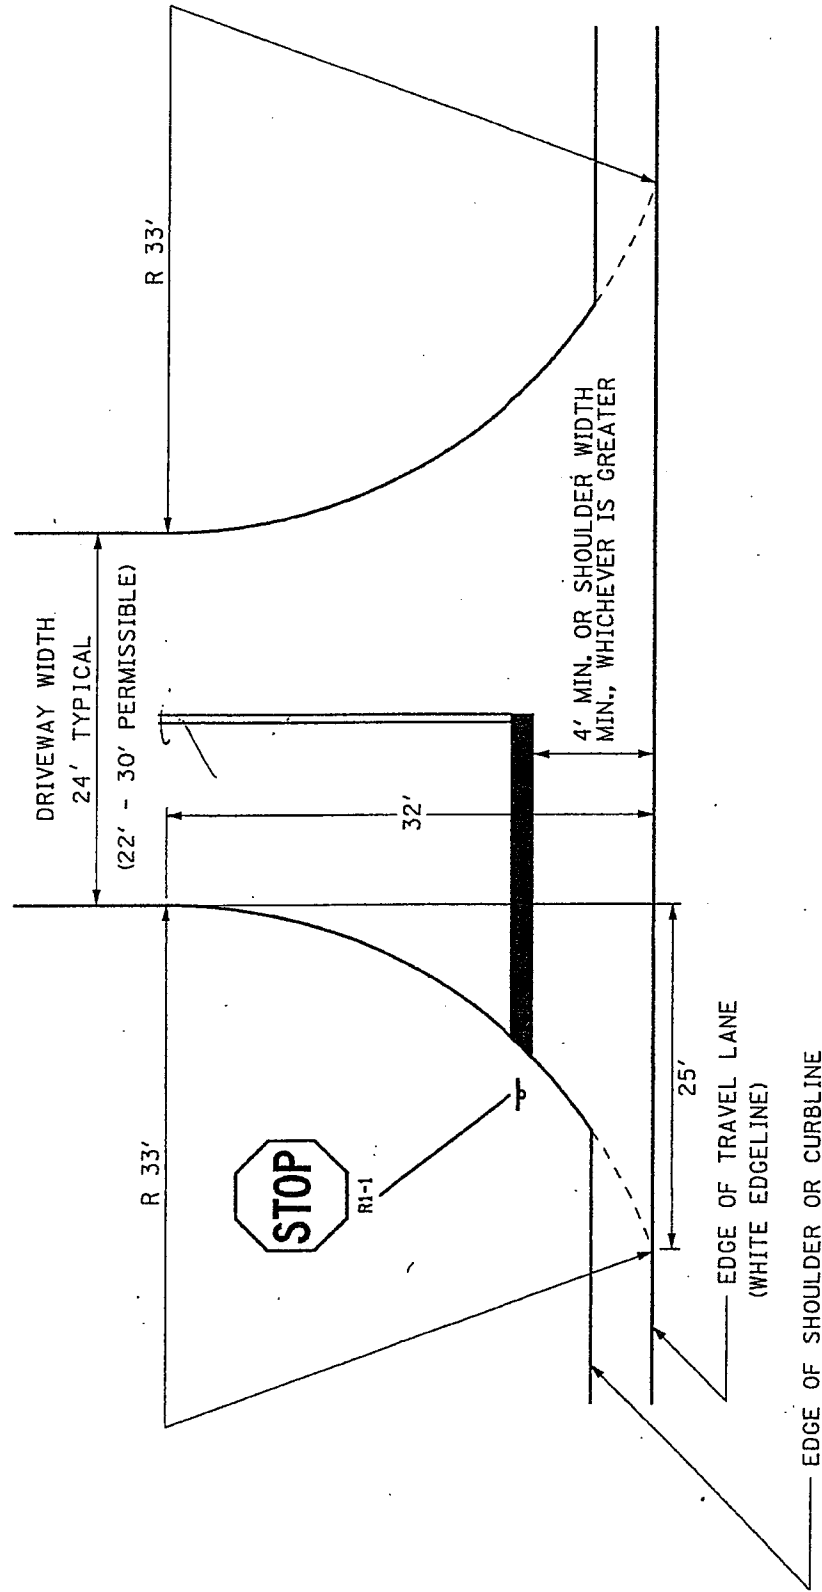

NOTES:

1. IF THE DRIVEWAY INTERRUPTS A SIDEWALK, THE STOP BAR SHOULD BE OFFSET A MINIMUM OF 4' FROM THE BACK OF SIDEWALK.

NOT TO SCALE