


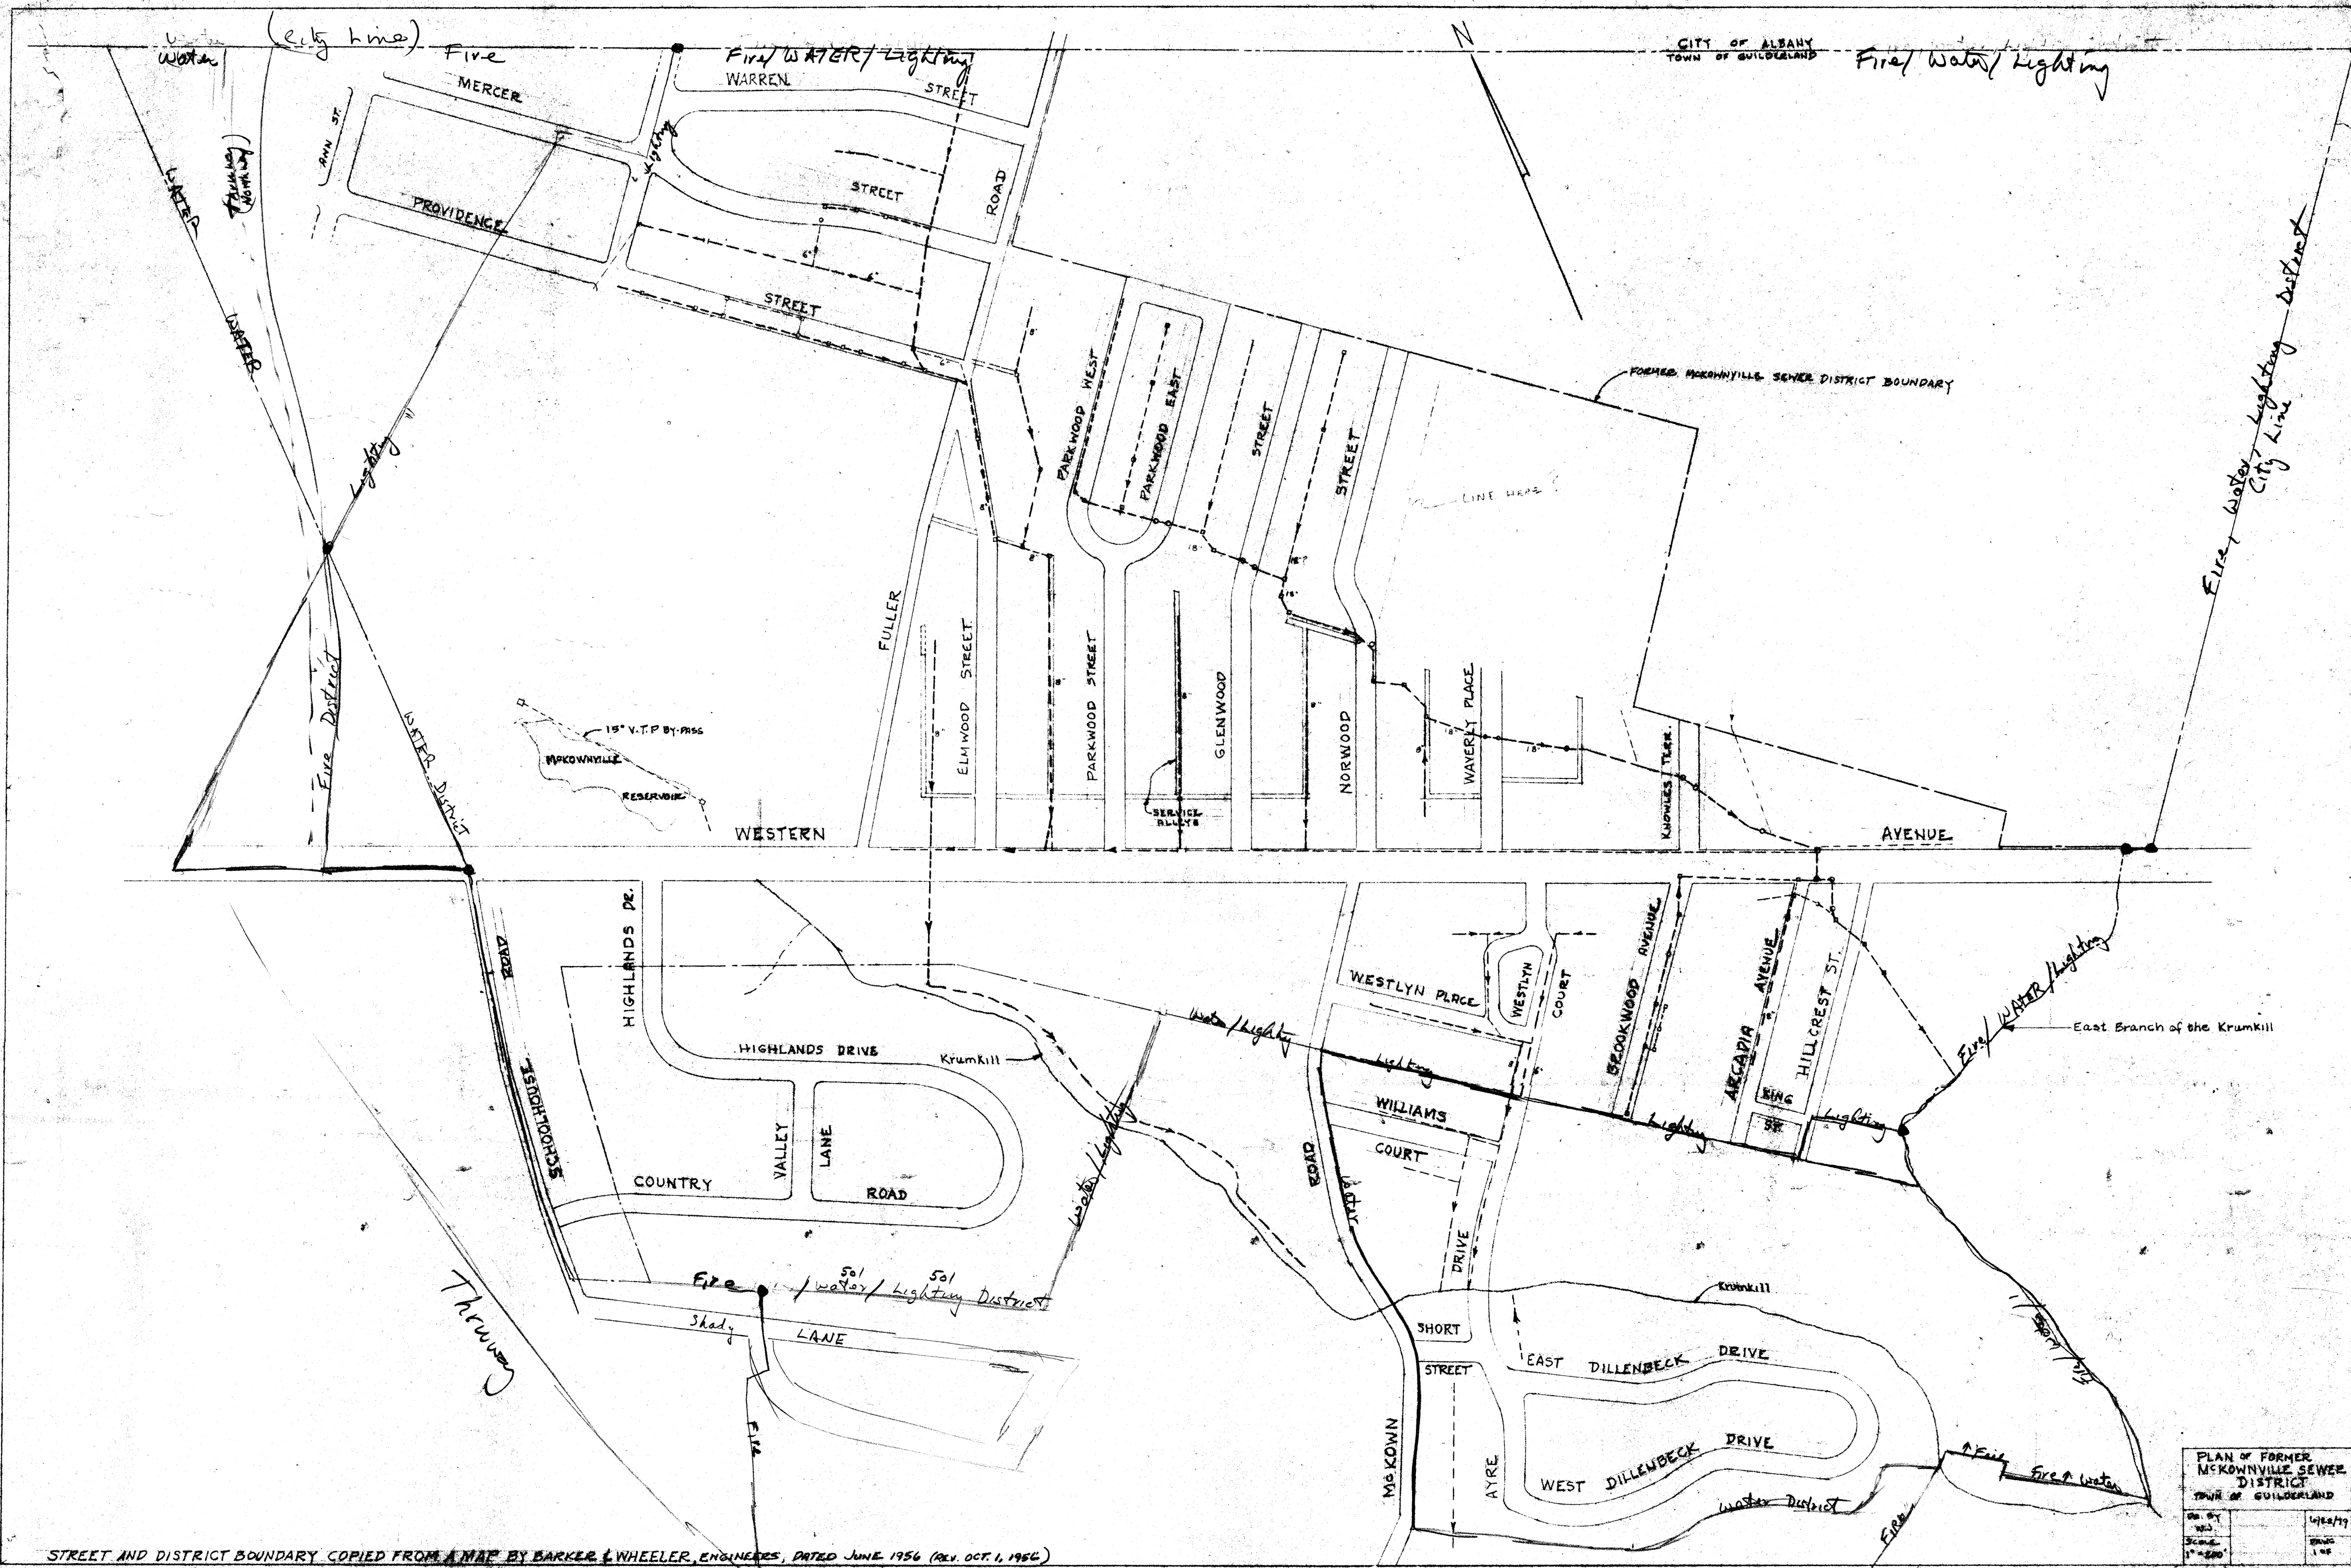

STREET AND DISTRICT BOUNDARY COPIED FROM A MAP BY BARKER & WHEELER, ENGINEERS, DATED JUNE 1956 (REV. OCT. 1, 1956)

Fire (Follow the Thruway to just past McKown Rd, then behind Dillenebeck

PLAN OF FORMER MCKOWNVILLE SEWER DISTRICT TOWN OF GUILDFORD		
DR. BY	DATE	DATE
Scale	1" = 200'	10/25/79